


Fourth Floor

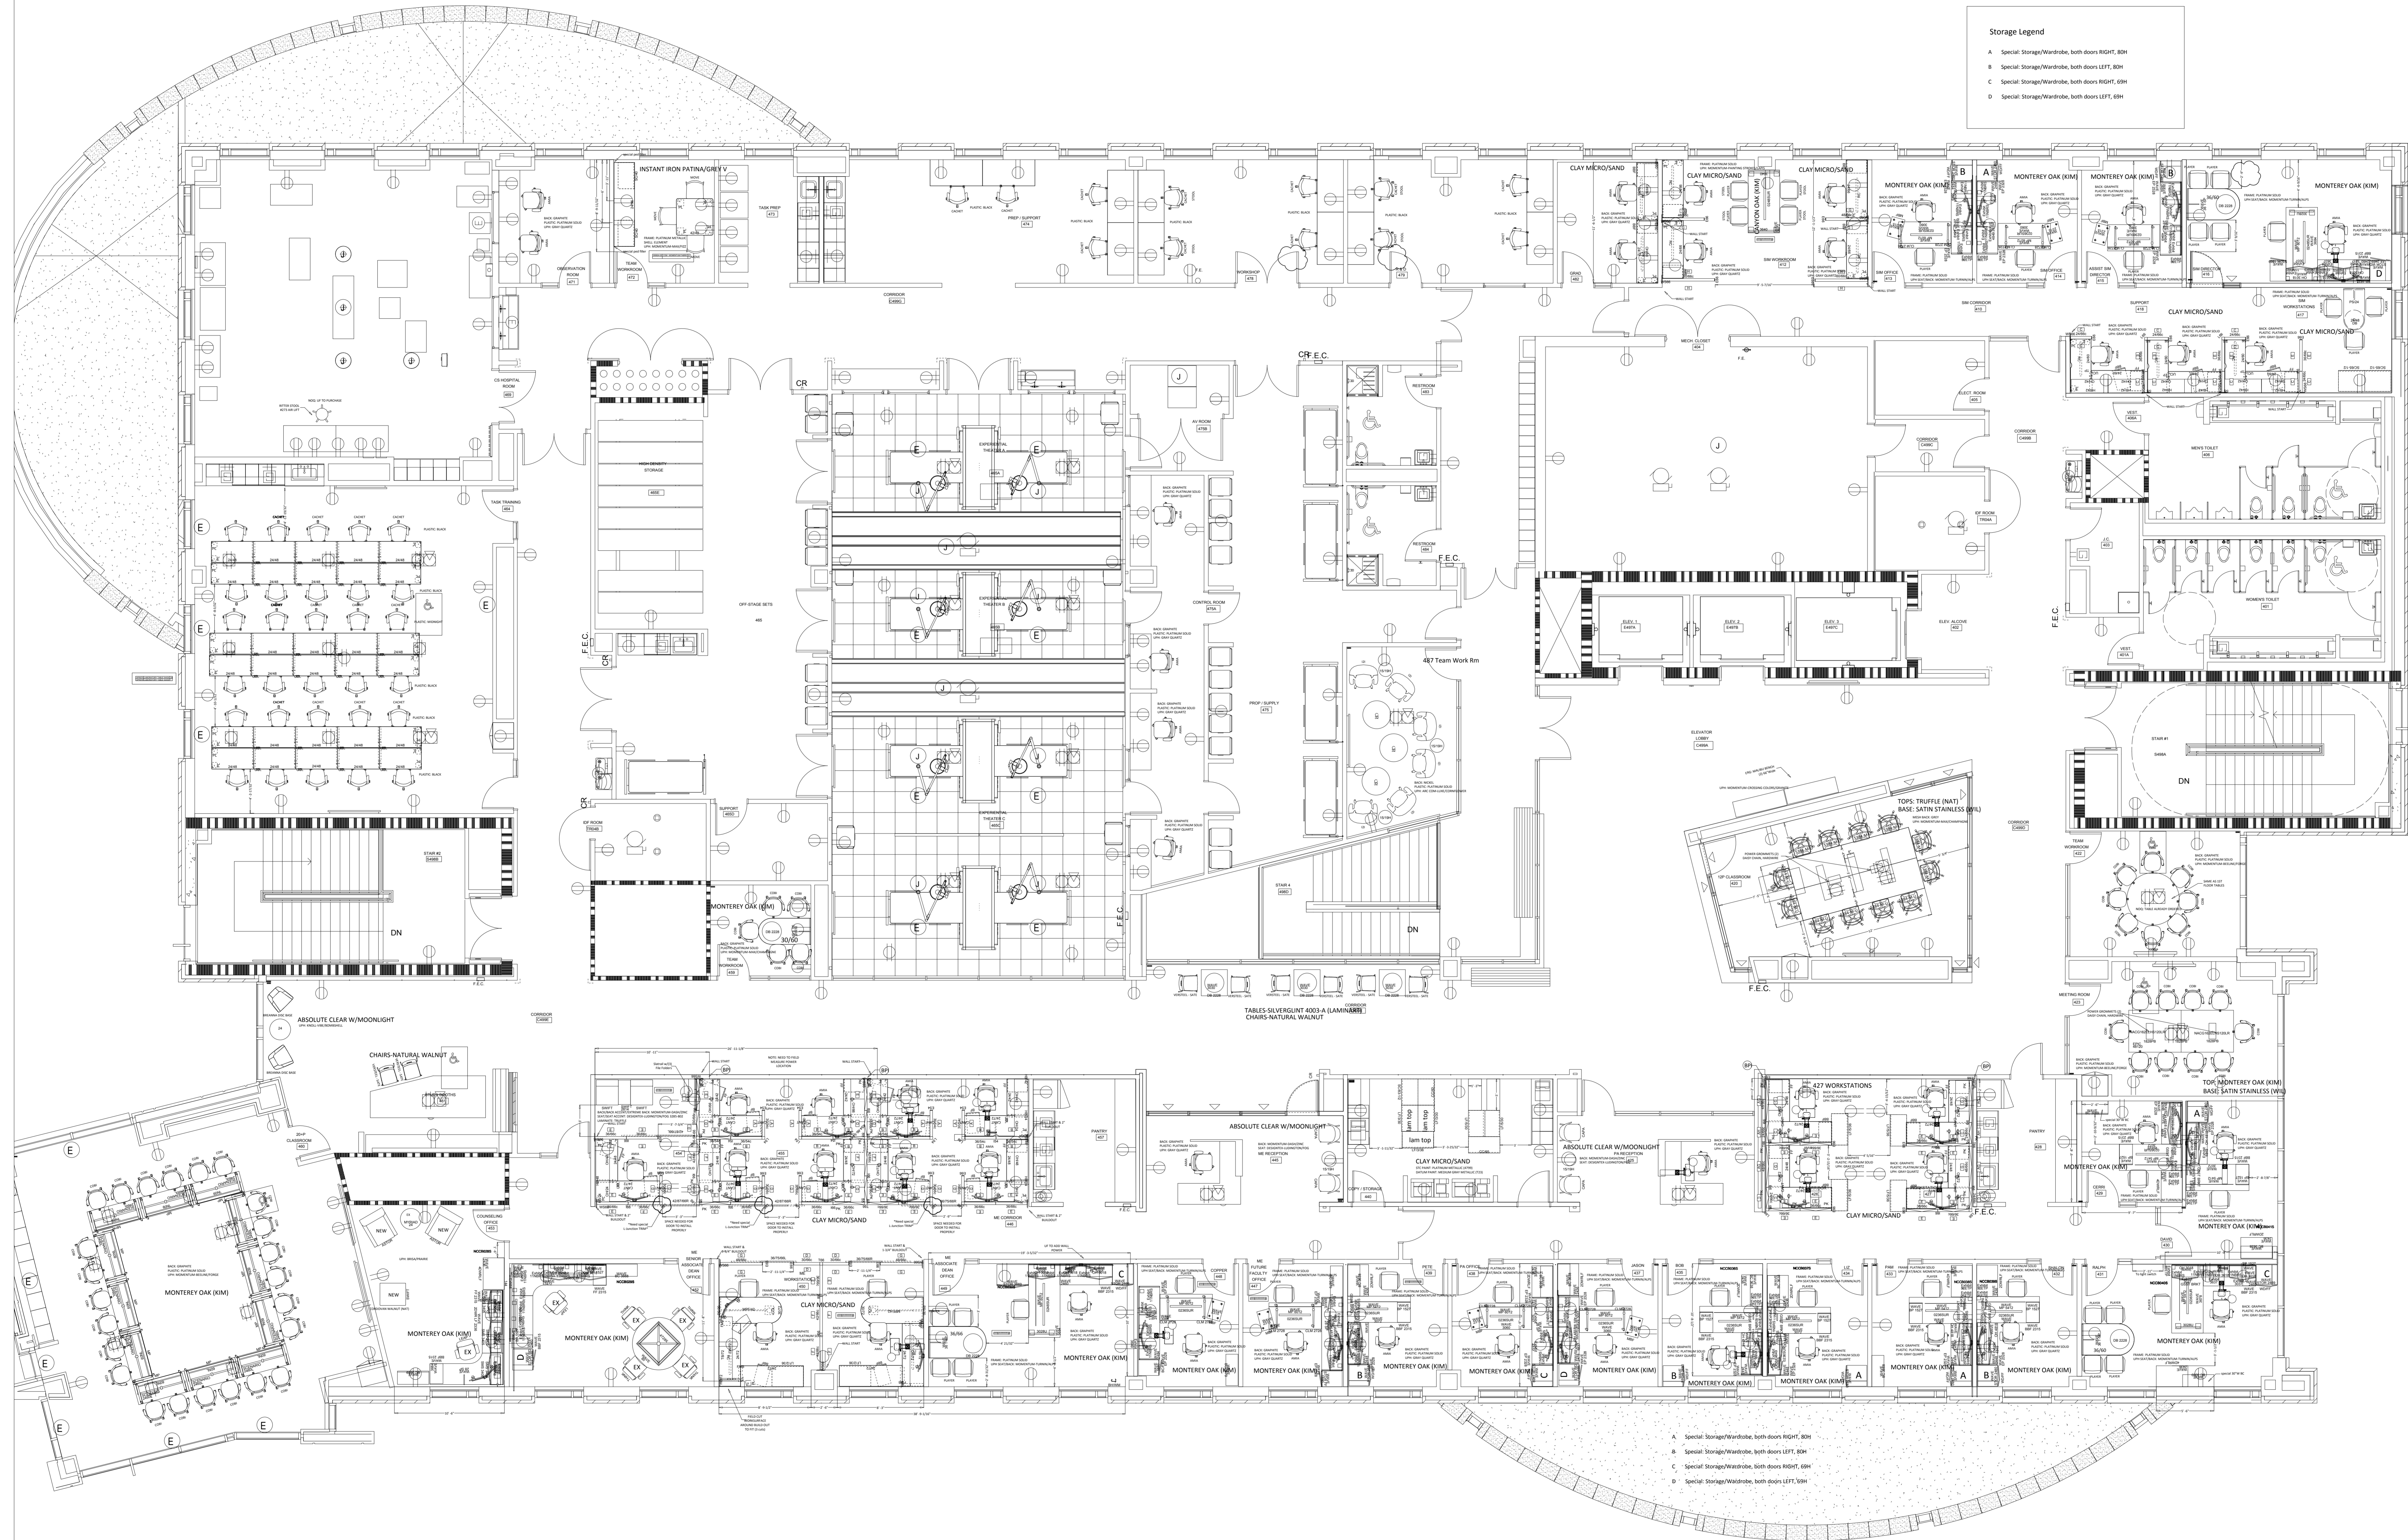

Storage Legend

- A Special Storage/Wardrobe, both doors RIGHT, 80H
- B Special Storage/Wardrobe, both doors LEFT, 80H
- C Special Storage/Wardrobe, both doors RIGHT, 60H
- D Special Storage/Wardrobe, both doors LEFT, 60H

- A Special Storage/Wardrobe, both doors RIGHT, 80H
- B Special Storage/Wardrobe, both doors LEFT, 80H
- C Special Storage/Wardrobe, both doors RIGHT, 60H
- D Special Storage/Wardrobe, both doors LEFT, 60H

Floor Plan

Date by:	12.20.14	Revision:	
Print date:		Check by:	
Specified by:		Checked by:	
Scale:	1/4" = 1'-0"	Quote No.:	78353 04
Page/Total pages:	1/1		

Harrell Center Fourth Floor
 Facilities Planning & Const.

OEC Business Interiors
 The Workspace Professionals
 1601 NW 60th Blvd Gainesville, FL 32606
 P-352.332.1192 F-352.333.8002 www.oec-fi.com