


# First Floor

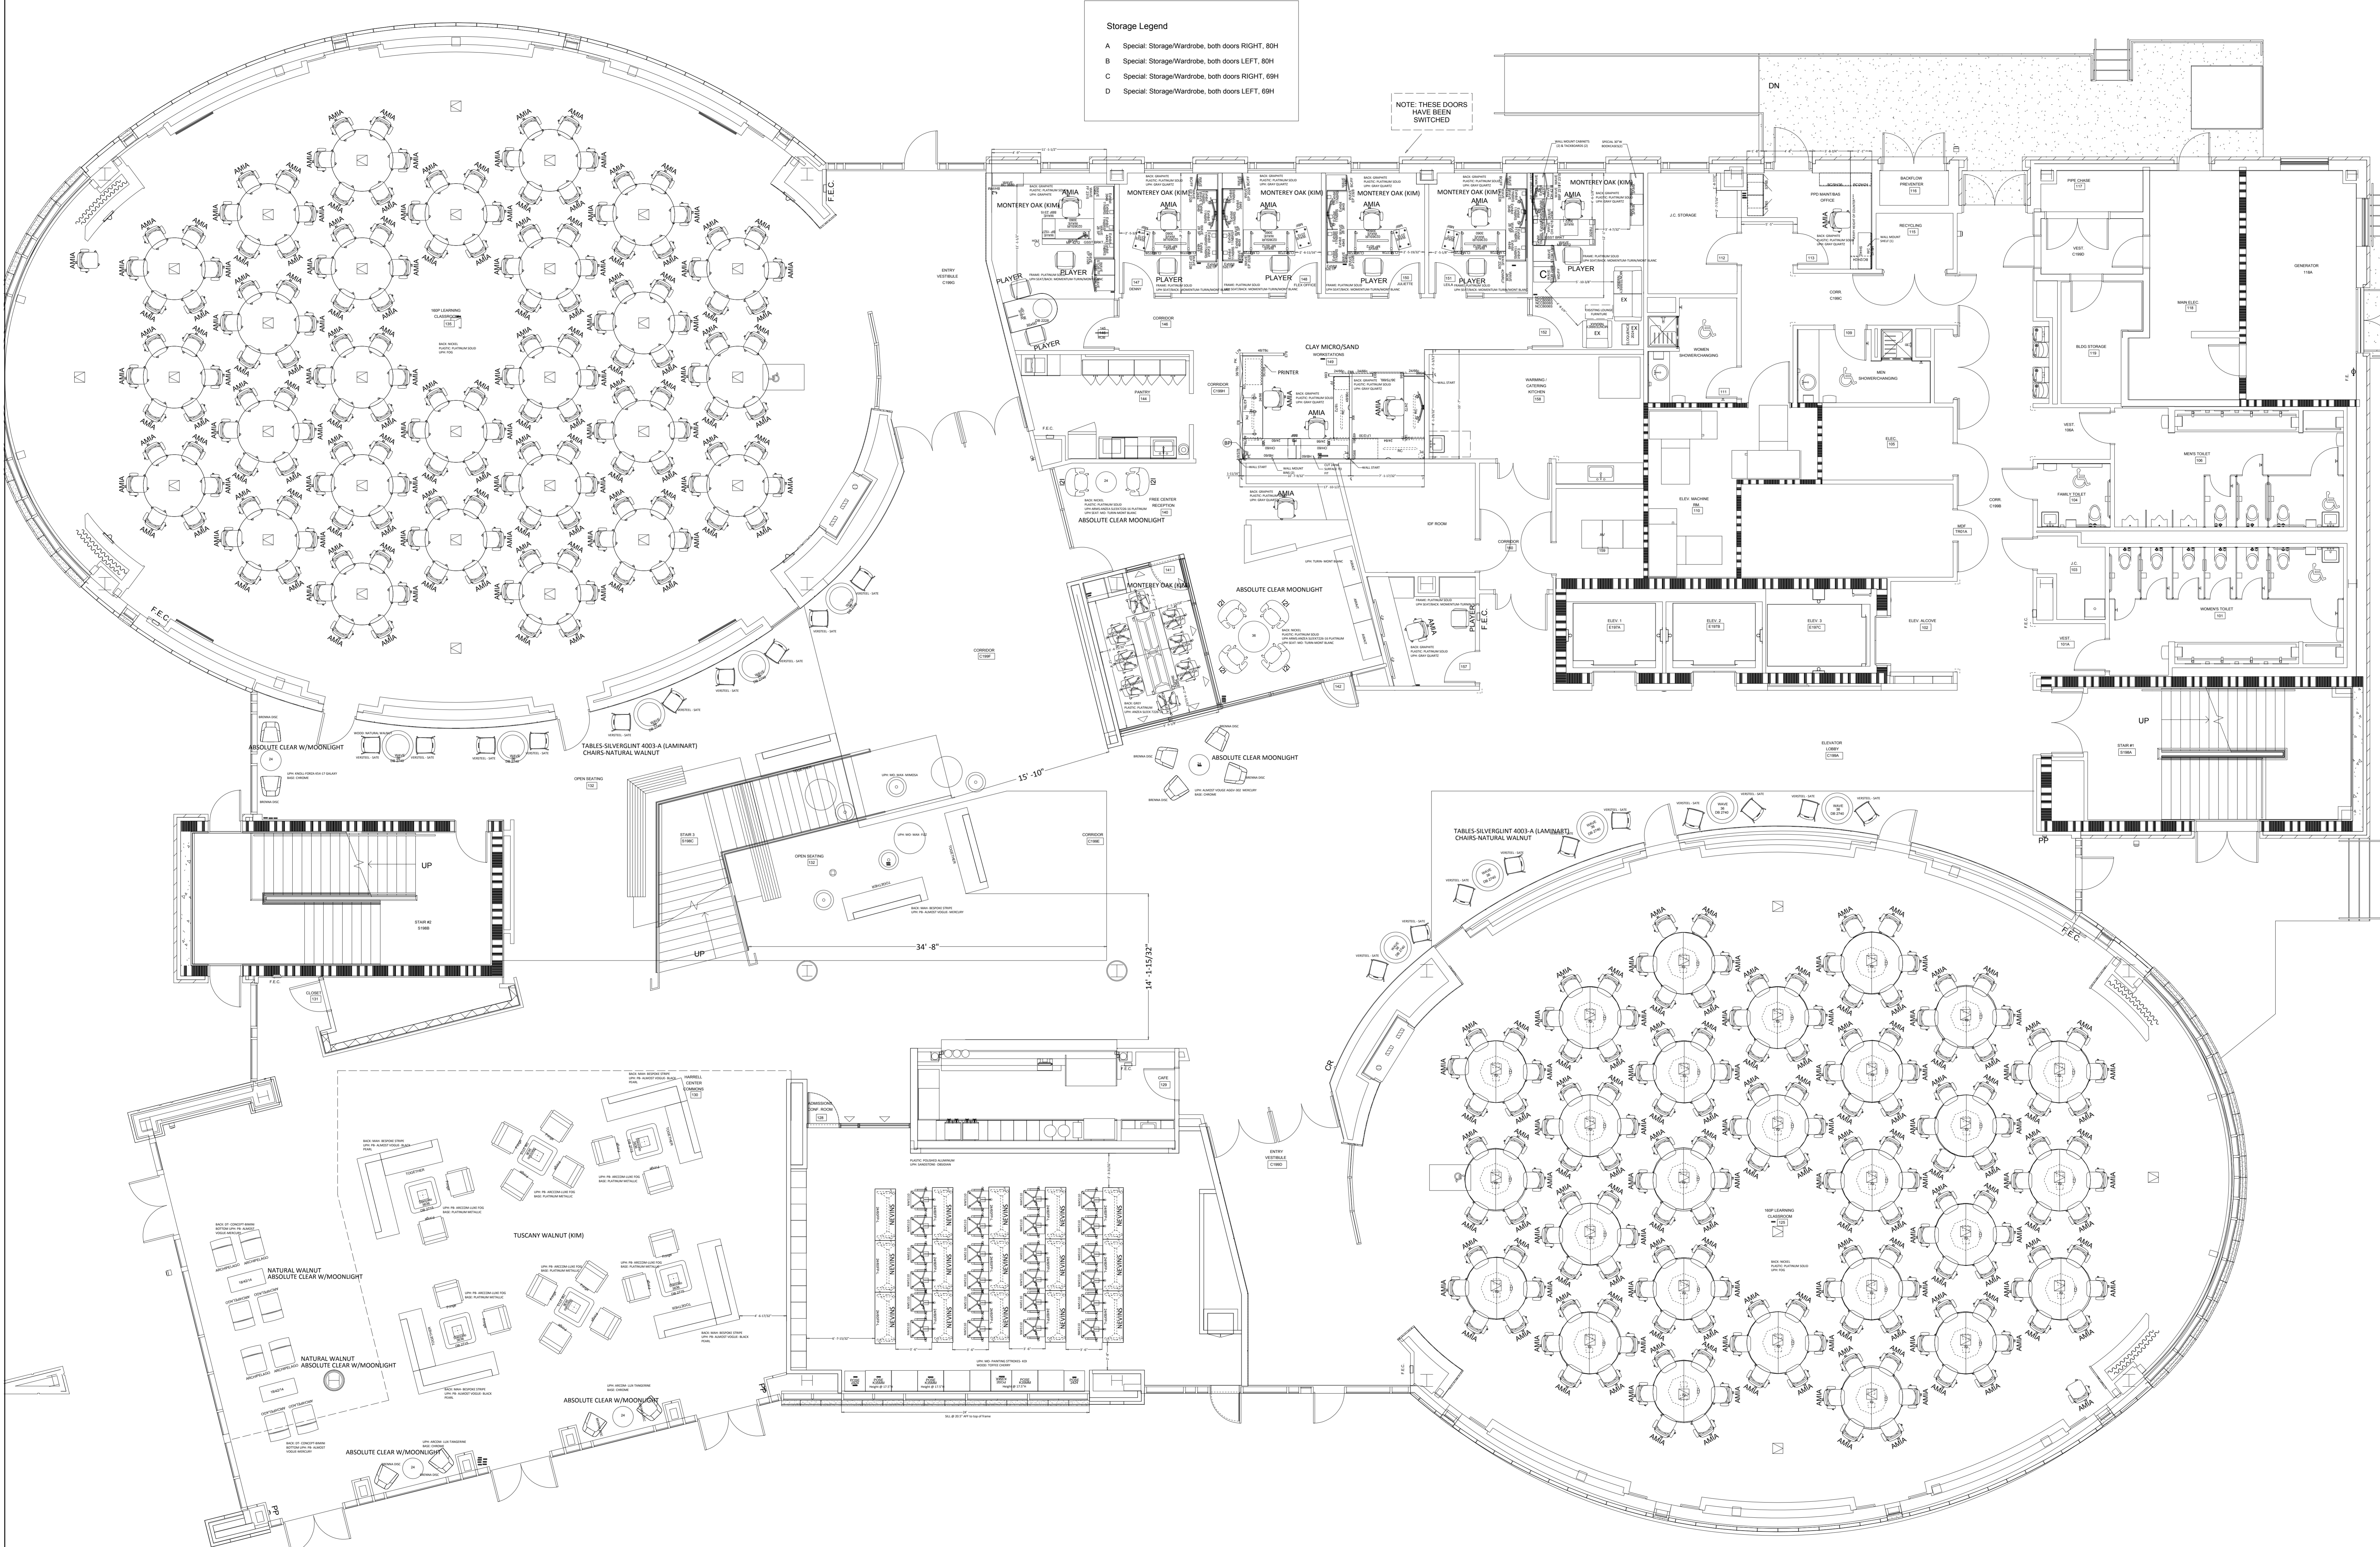

**Storage Legend**  
 A Special: Storage/Wardrobe, both doors RIGHT, 60H  
 B Special: Storage/Wardrobe, both doors LEFT, 60H  
 C Special: Storage/Wardrobe, both doors RIGHT, 69H  
 D Special: Storage/Wardrobe, both doors LEFT, 69H

NOTE THESE DOORS  
 HAVE BEEN SWITCHED

Date by	Revision
10.14.14 (MWB)	Revision 1 (per 78353.01)
12.28.14 (MWB)	Revision 2

Review this drawing carefully. design services are liable after one revision. This is the responsibility of that end user to verify the content and accuracy of this drawing and it's specification. This drawing is property of OEC Business Interiors, created for the sole use of OEC Business Interiors. This drawing is not to be reproduced or sold in part or in whole from any third parties or manufacturers.

Signature: \_\_\_\_\_  
 Date: \_\_\_\_\_

**First Floor**  
 Facilities Planning & Const.

Scale:	3/16" = 1'-0"
Print date:	08.10.14
Specified by:	MWB
Checked by:	BW
Quote No.:	Page/Total pages: 111

**OEC Business Interiors**  
 The Workspace Professionals

1601 NW 60th Blvd Gainesville, FL 32606  
 P-352.332.1192 F-352.333.8002 www.oec-fi.com