


Second Floor

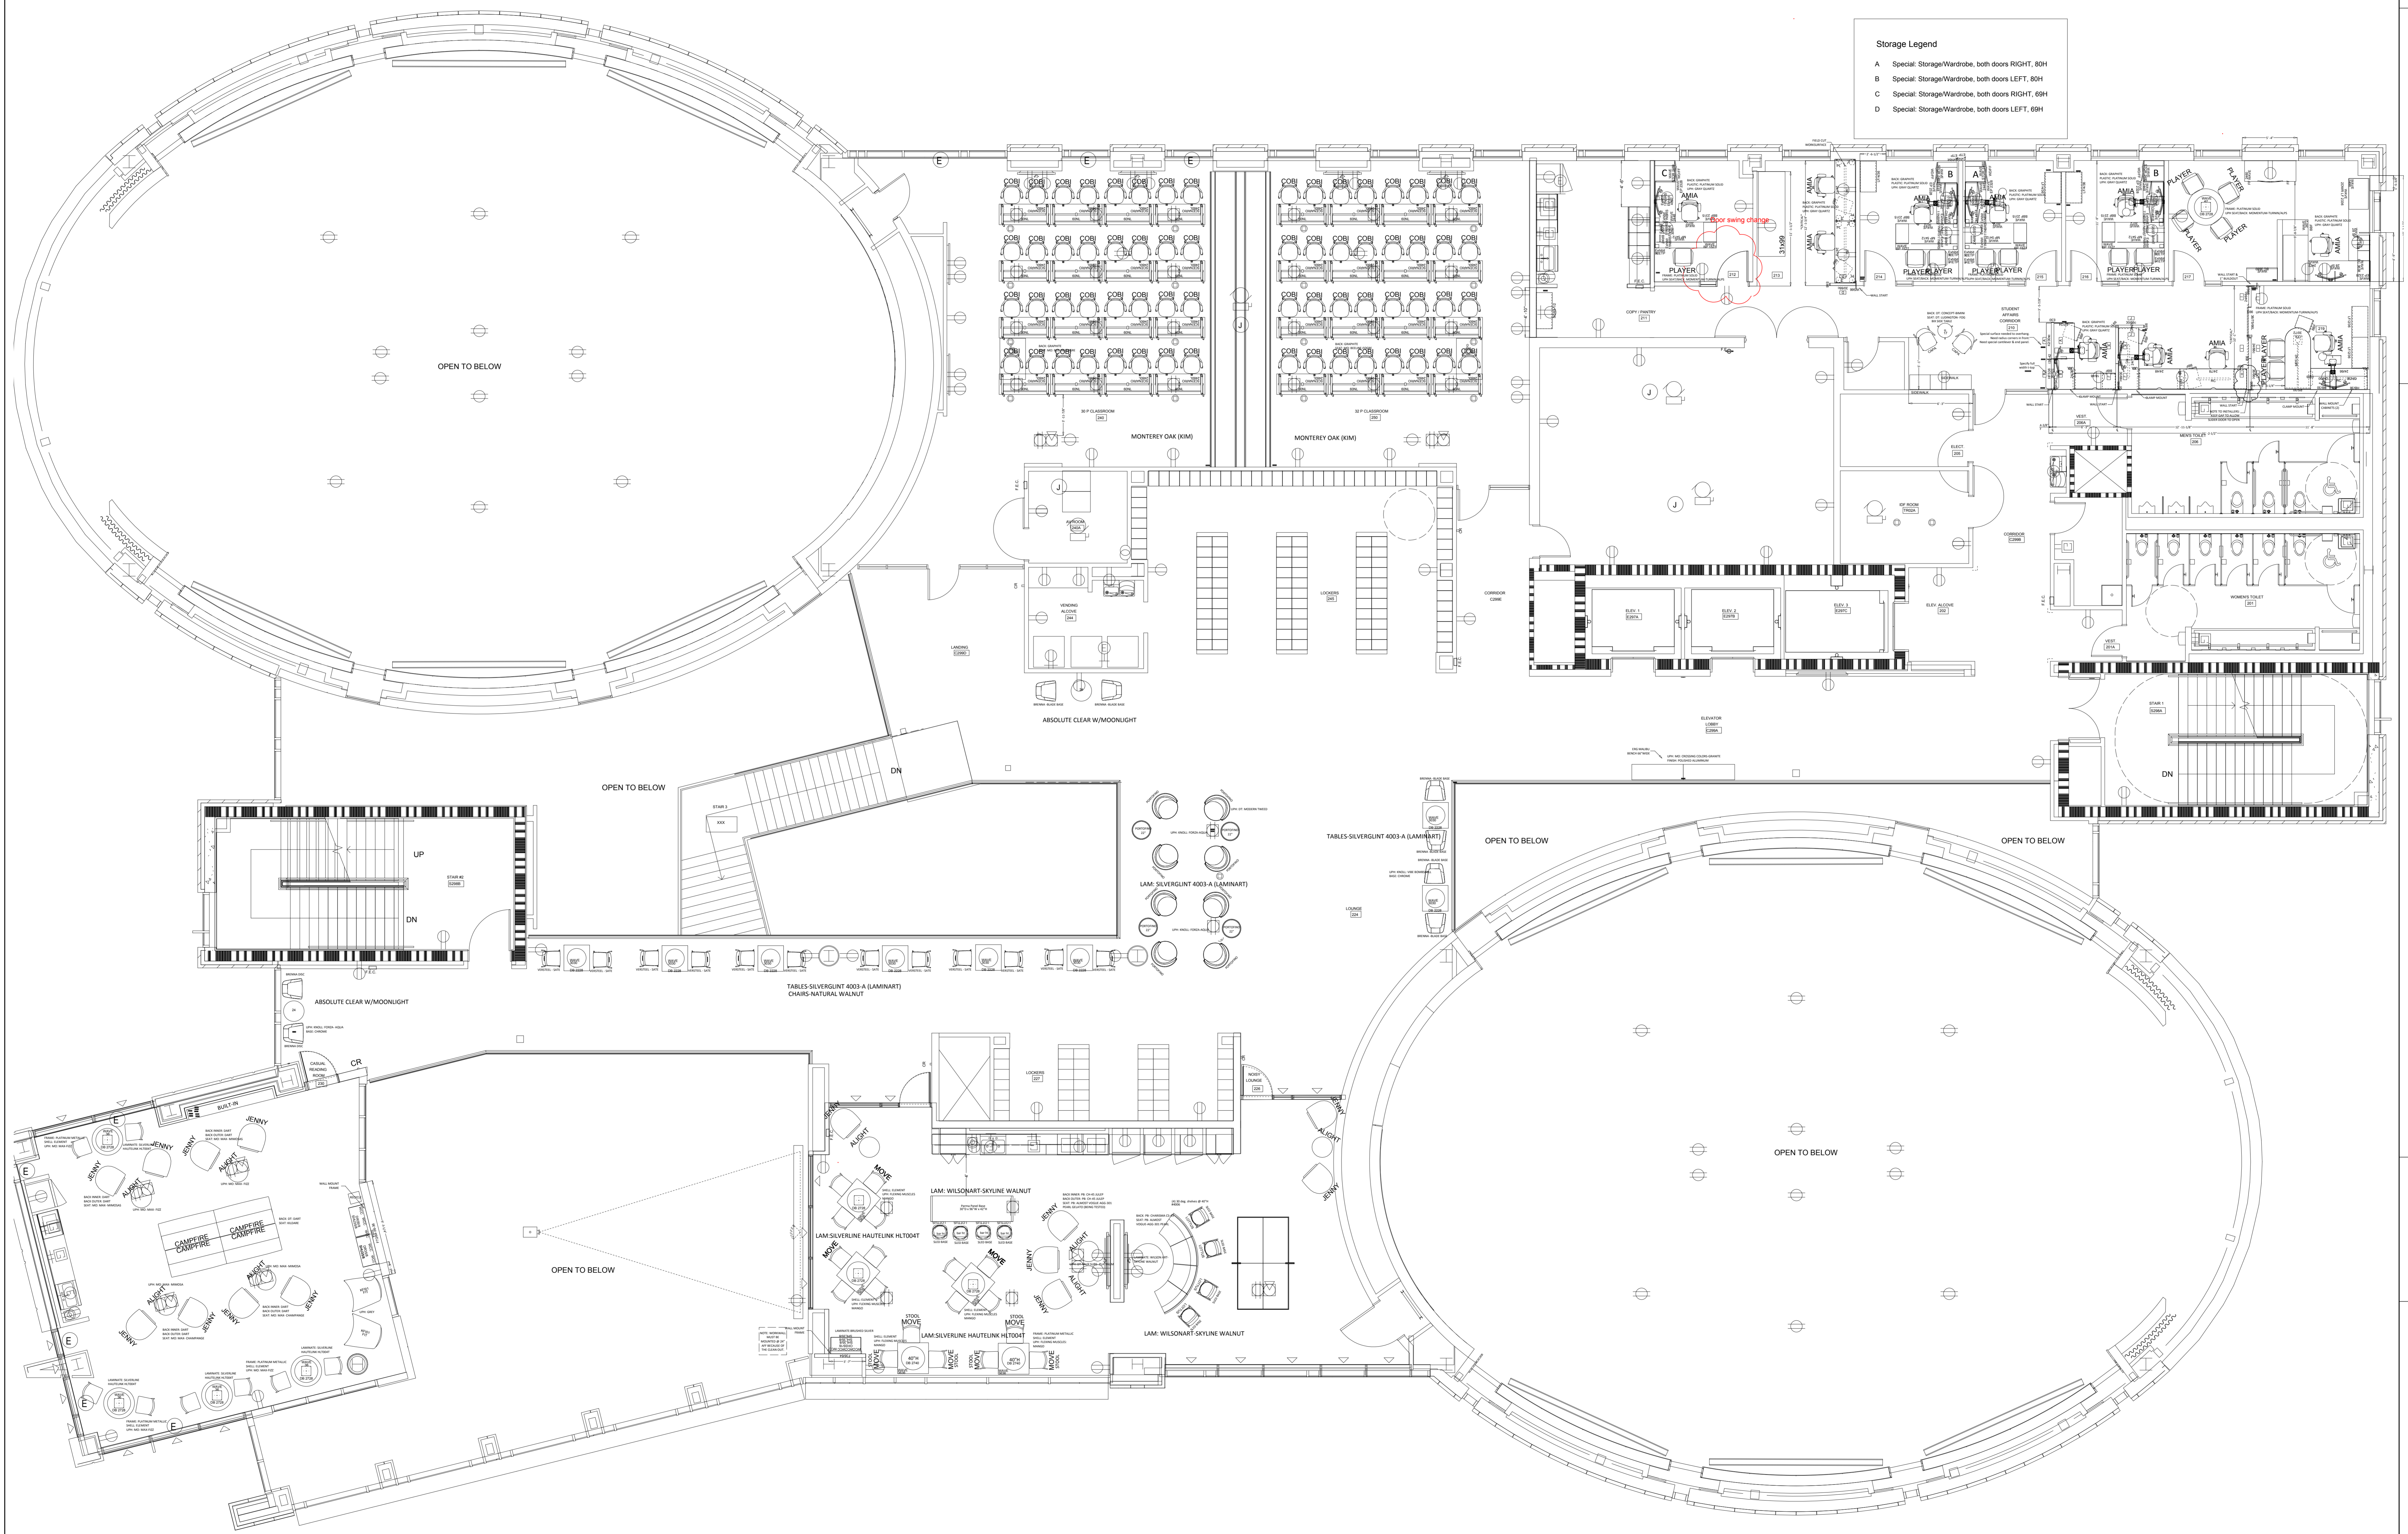

Date by	Revision
10.14.14	0000
10.28.14	0001

Review this drawing carefully. Design services are liable after one revision. This is the responsibility of that end user to verify the content and accuracy of this drawing and its specification. This drawing is the property of OEC Business Interiors, created for the sole use of OEC Business Interiors. It is not to be reproduced or sold out or copied from any other source or manufacturer.

Signature/Date _____

Second Floor

UF Harrell Center

Scale:	3/16" = 1'-0"
Print date:	08.10.14
Specified by:	MWB
Checked by:	BW
Quote No.:	78353
Page/Total pages:	1/11

OEC Business Interiors
The Workspace Professionals

1601 NW 60th Blvd Gainesville, FL 32606
P-352.332.1192 F-352.333.8002 www.oec-fi.com