


Third Floor

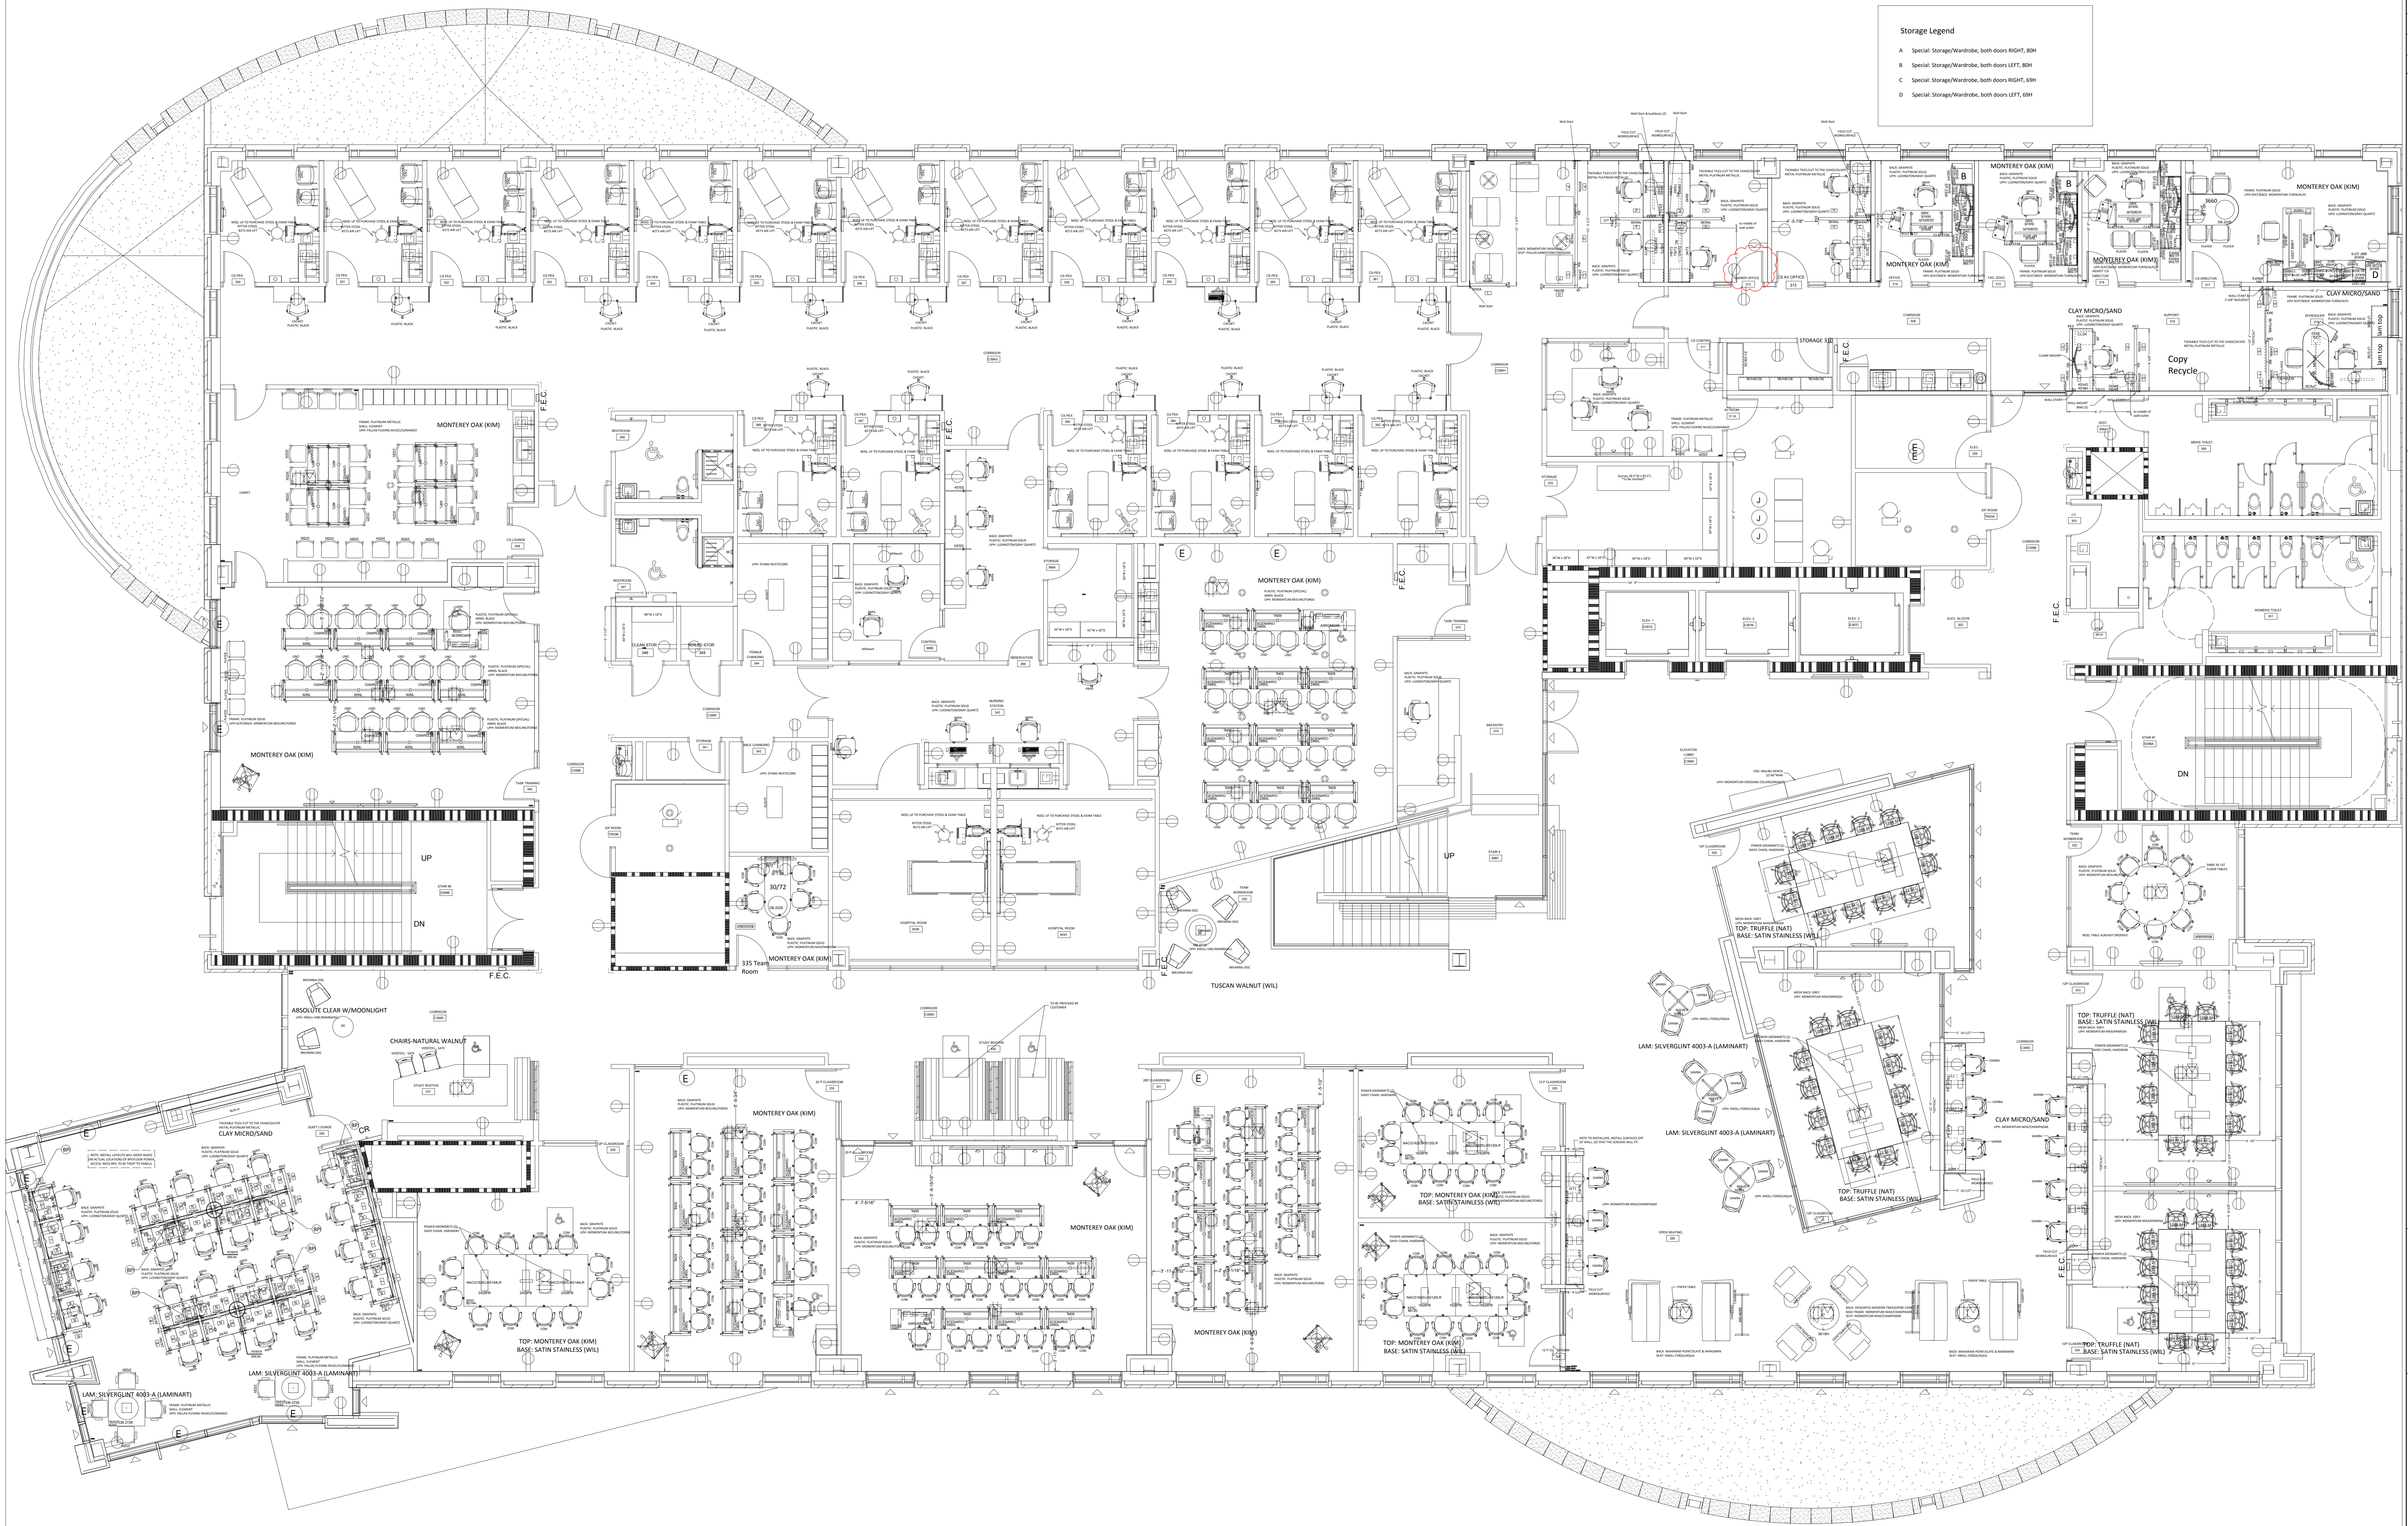

Review this drawing carefully. Design services are liable after one revision. This is the responsibility of that end user to verify the content and accuracy of this drawing and its specification. This drawing is the property of OEC Business Interiors, created for the sole use of OEC Business Interiors, and shall not be reproduced or sold in part or in whole from any third parties or manufacturers.

Third Floor

Facilities Planning & Const.

Scale: 3/16" = 1'-0"
 Print date: 08.11.14
 Specified by: BHWWR
 Checked by: BW
 Quote No.: 78353_03
 Page/Total pages: 1/1

OEC Business Interiors
 The Workspace Professionals
 1601 NW 60th Blvd Gainesville, FL 32606
 P-352.332.1192 F-352.333.8002 www.oec-fi.com